



AREA STATEMENT :-

TOTAL SITE AREA = 26875.00 SQFT. = 2500.00 SQMT.
 GROUND COVERAGE = 35.33%
 OPEN AND CIRCULATION = 64.67%


COVERED AREA :
 GROUND FLOOR COVERED AREA = 9496.28 SQFT.
 FIRST FLOOR COVERED AREA = 9728.00 SQFT.
 SECOND FLOOR COV. AREA = 2815.00 SQFT.
 TOTAL COVERED AREA = 22039.28 SQM.
 = 2048.26 SQMT.

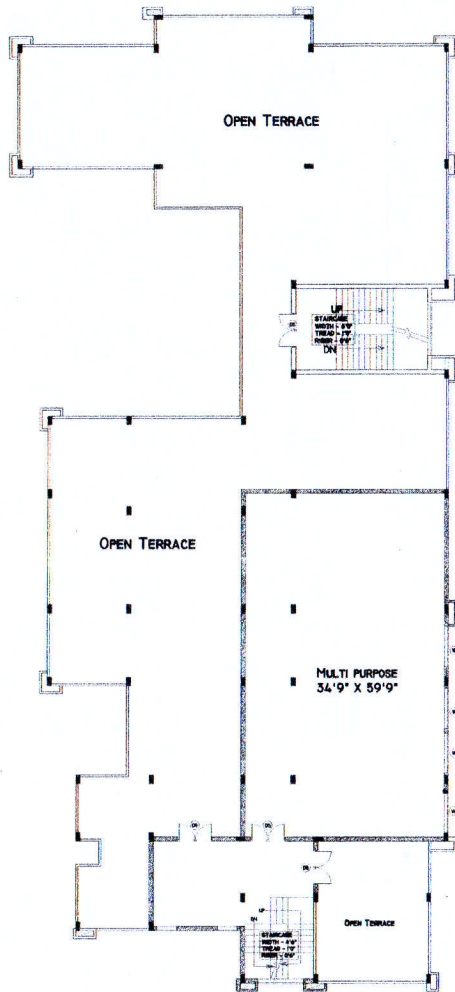

SECOND FLOOR PLAN
 GROUND FLOOR COVERED AREA = 2815.00 SQFT.

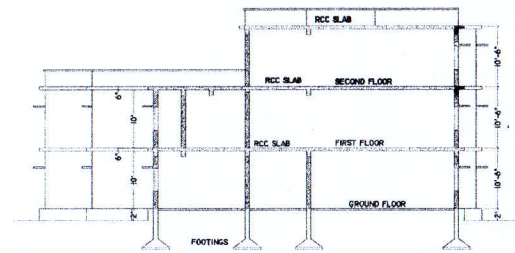

SECTION X - Y

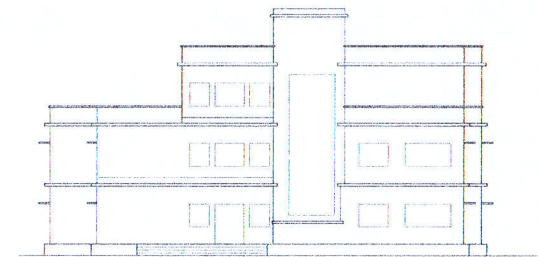

FRONT ELEVATION

PROJECT: -

Final Building Plan for Trinity Institute of Professional Studies
 231/1 Min. Pargana Bhawwar 6 Khata Village - Padampar
 Devaliya, P.O. - Mota Haldu, Tehsil Lalkuaan, Haldwani
 under the aegis of Shri. Shyam Educational Society, for the
 B.ED Course.

SIGN OF OWNER: -

Pranshu
Secretary


Trinity Institute of Professional Studies

SIGN OF ARCHITECT: -

Arpan Jain
ARPAN JAIN
 B.Arch.
 CAI/2000/27013

Pranshu *Pranshu Joshi*
 प्रधान
 ग्राम पंचायत-पदमपुर देवलिया
 वि०ख० हल्द्वानी (गिरीताक)


Chy
 Executive Engineer
 PWD Haldwani

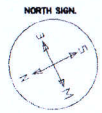

AREA STATEMENT :-


TOTAL SITE AREA = 26875.00 SQFT. = 2500.00 SQMT.
 GROUND COVERAGE = 35.33%
 OPEN AND CIRCULATION = 64.67%

COVERED AREA :
 GROUND FLOOR COVERED AREA = 9496.28 SQFT.
 FIRST FLOOR COVERED AREA = 9728.00 SQFT.
 SECOND FLOOR COV. AREA = 2815.00 SQFT.
 TOTAL COVERED AREA = 22039.28 SQM.
 = 2048.26 SQMT.

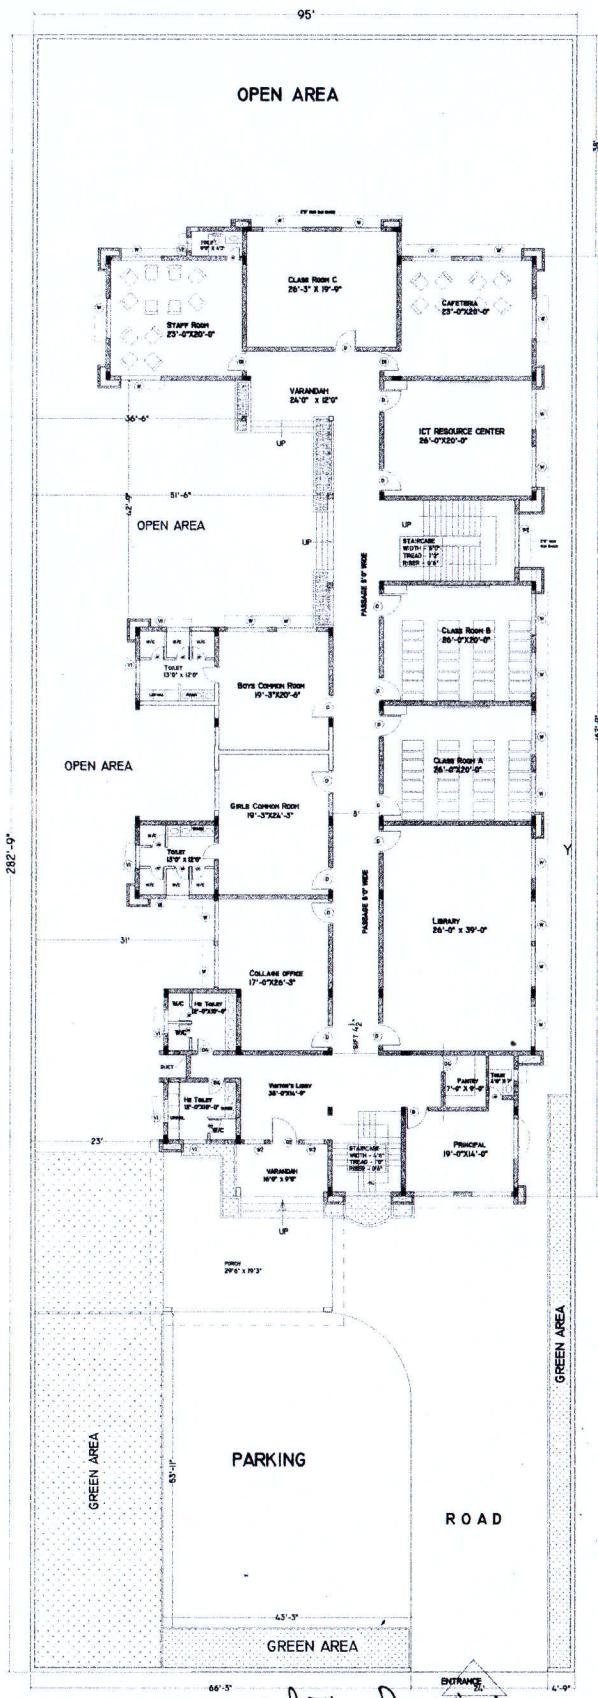

GROUND FLOOR PLAN
 GROUND FLOOR COVERED AREA = 9496.28 SQFT.

2025
 Pradhan
 ग्राम पंचायत-पदमपुर देवलिया
 वि०ख० हल्द्वानी (मि०बी०हा०)

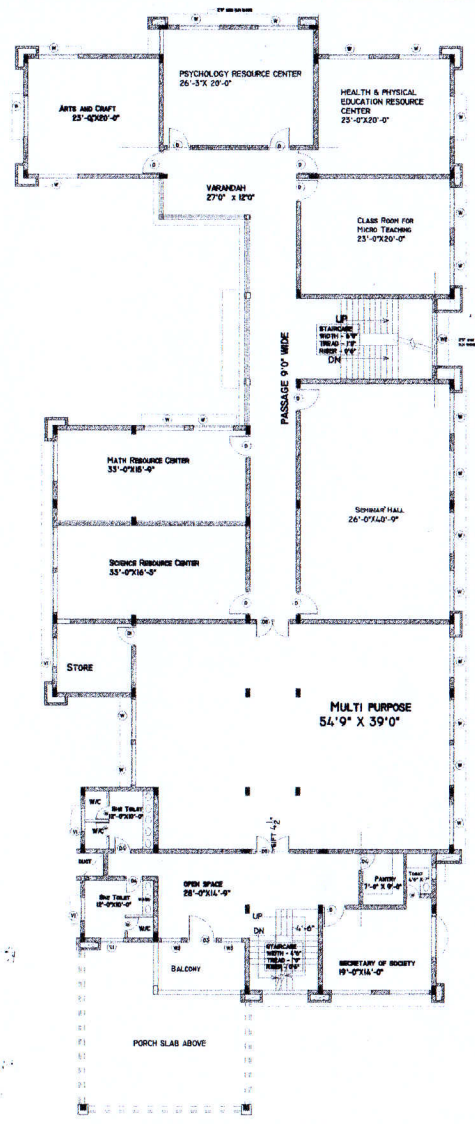

FIRST FLOOR PLAN
 GROUND FLOOR COVERED AREA = 9728.00 SQFT.

PROJECT :-
Final Building Plan for Trinity Institute of Professional Studies
 231/1 Min. Pargana Bhawwar 6 Khata Village - Padampar
 Devaliya, P.O. - Mota Haldu, Tehsil Lalkuaan, Haldwani
 under the aegis of Shri. Shyam Educational Society, for the
 B.ED Course.

SIGN OF OWNER :-

SIGN OF ARCHITECT :-

ARPAN JAIN
 Archt.
 CA/2000/27013

9/5
 Executive Engineer
 CD PWD Haldwani